

Amador

Features

Information Deemed Accurate
But Not Guaranteed

Upon Entering

- Private entry courtyard (Plans 1, 2 & 4)
- Carved mahogany entry doors
- Decorative Schlage brass door hardware
- Formal entry with custom ceramic tile or wood parquet flooring

Once Inside

- Plush carpeting in choice of designer colors over $\frac{3}{16}$ " pad included in Living Room, Dining Room, Family Room, Master Suites, Dressing Areas, Secondary Bedrooms, Halls and Stairways
- Wood burning fireplace with gas log-lighter valve featuring Travertine marble hearth and face in Living Room and brick hearth and face in Family Room
- Custom hand-troweled ceiling treatments
- Dramatic skylight (Plan 2)
- Volume ceilings
- Distinctive, elegant lighting fixtures and architecturally specified recessed lighting
- Built-in wet bar with mirrors feature ceramic tile counter-top
- Secluded garden atrium (Plan 1)
- Decorative Schlage interior door hardware
- Sliding tempered glass doors to private outside areas
- Raised panel interior passage doors
- Detailed trim mouldings at doors

Into Gourmet Kitchens

- Hand-set ceramic tile counter-tops
- Oak-finished cabinetry
- Decorative plumbing hardware
- Jenn-Air electric cook-top
- Self-cleaning electric built-in single wall oven with black glass front

- Electronic touch control microwave oven with black glass front
- Dishwasher
- Refrigerator space equipped with water line for ice-maker
- Large storage pantry
- Luminous ceilings

Retreating to the Master Suite

- Wood-burning fireplace with gas log-lighter valve featuring Travertine marble hearth and face (Plans 3 & 5) or brick hearth and face (Plan 4)
- Large Master Bedroom Suites designed to include private sitting areas
- Private dressing areas
- Large wardrobe and/or walk-in closets feature mirrored wardrobe doors

Into the Master Bath

- Hand-set ceramic tile vanity tops
- Twin pullmans
- Decorative plumbing hardware
- Oak-finished cabinetry
- Oval tub with ceramic tile wainscot
- Shower with ceramic tile surrounds and safety glass enclosure

Interior Noteworthyies

- Step-down living room (Plan 2)
- Secondary Bedrooms feature abundant wardrobe or walk-in closets
- Secondary Baths feature hand-set ceramic tile vanity tops, decorator selected hardware, oak-finished cabinetry and tub/shower with tile surrounds
- Interior laundry areas
- Oak-finished linen cabinets

- Oak-finished hand railings
- Thermostatically controlled forced-air heating
- Prepared for optional air conditioning
- Pre-wired for cable TV and telephone
- Smoke detector with warning buzzer
- Full insulation of exterior walls and ceilings
- 220-V. and gas service for clothes dryer
- Weatherstripping on exterior doors


Exterior Detailing

- Architecturally specified exterior color palette
- Concrete Spanish-style barrel roofs
- Automatic garage door openers with two controls
- Concrete walks and driveways
- Weatherproof exterior electrical outlets
- Exterior gas line for barbecue
- Rear and side yard fencing
- Front yard seeded with one tree planted

Options


- Upgrade carpet & pad © The Inside Tract
- Upgrade entry materials
- Mirrored wardrobe doors
- Trash compactor
- Air-conditioning

ALTA MAR D.M. HIGHLANDS

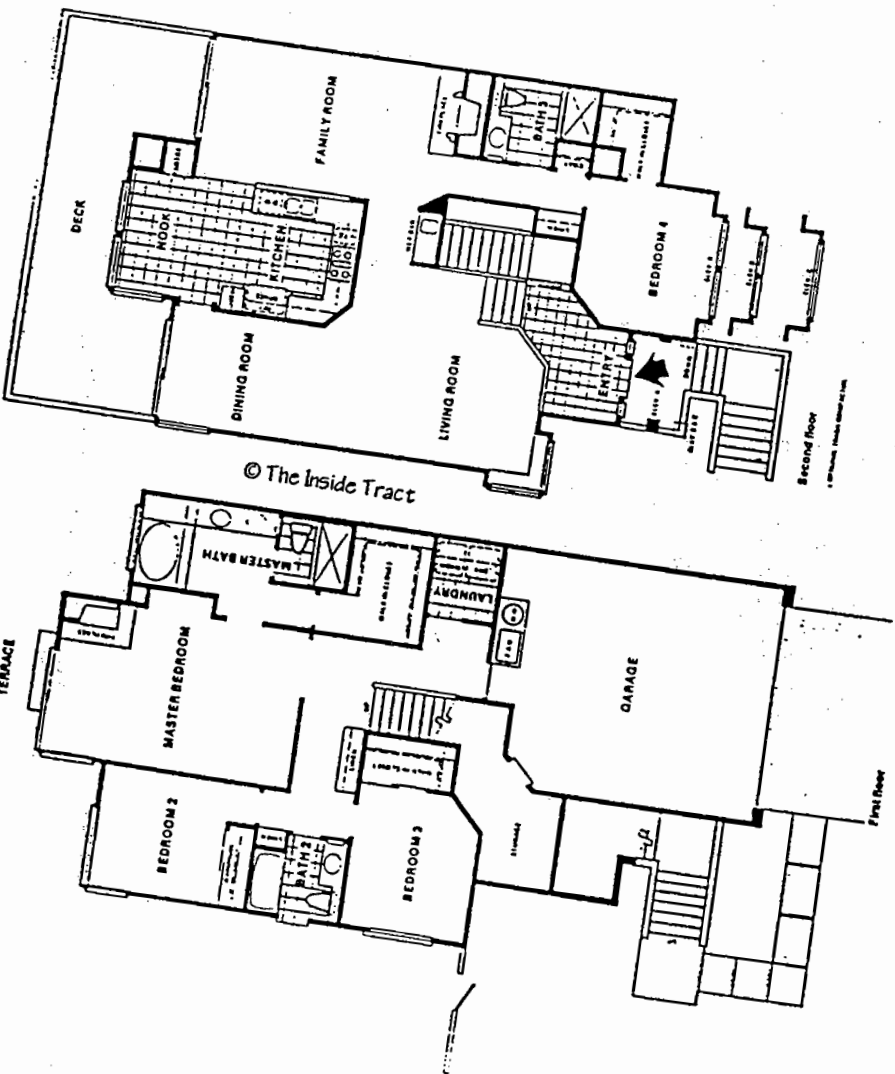

ALTA MAR D.M. HIGHLANDS
 Model: PLAN 5
 Area: EDM B/T Code: AM
 Approx SQ/FT: 2229
 ©The Inside Tract


1-5

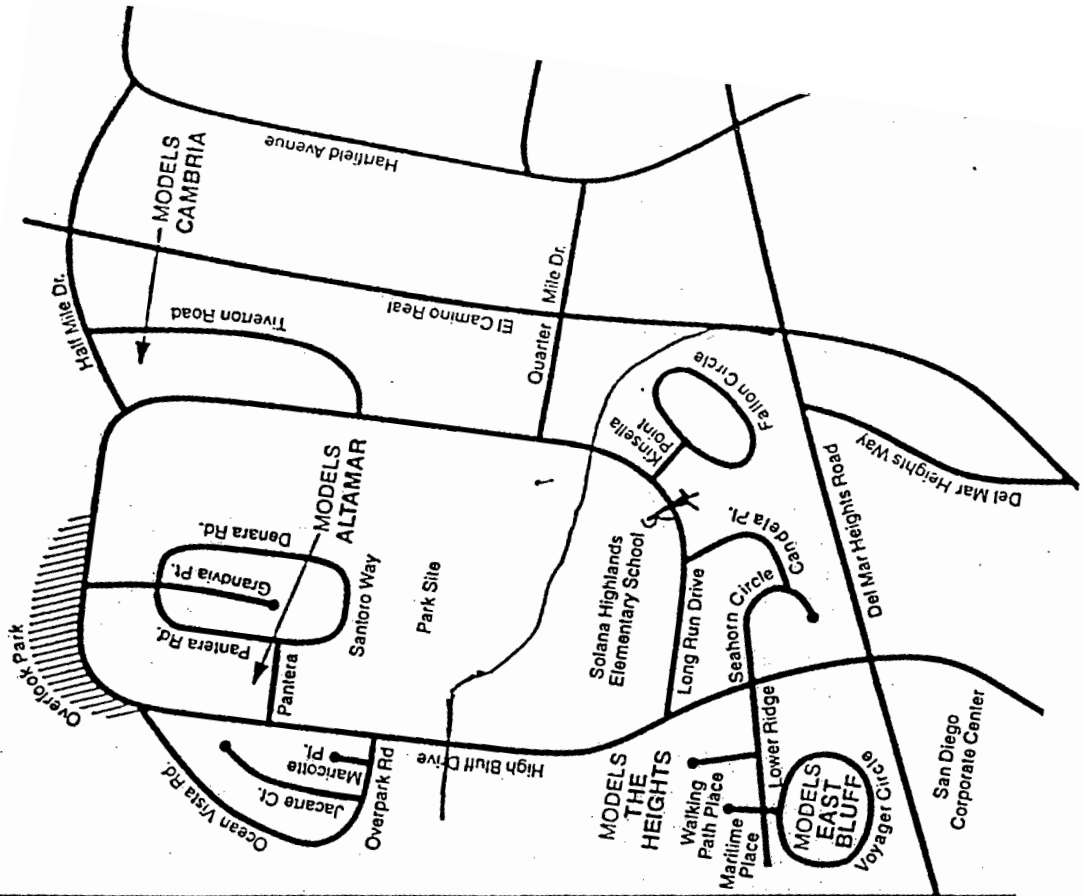


ALTAMAR - DM HIGHLANDS

Site Plan - B/T: ADH
 Caution: There may be additions or changes to these site plans

62

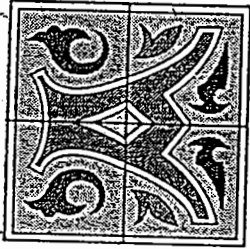

AMADOR

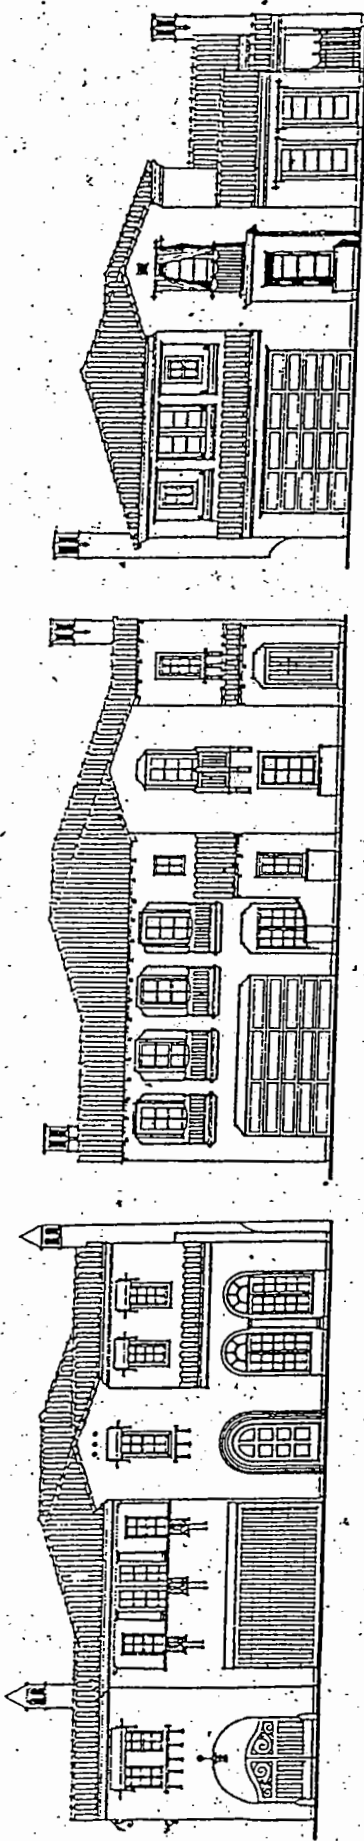


Inquires

619-509-9551



AMADOR

PHASE 1

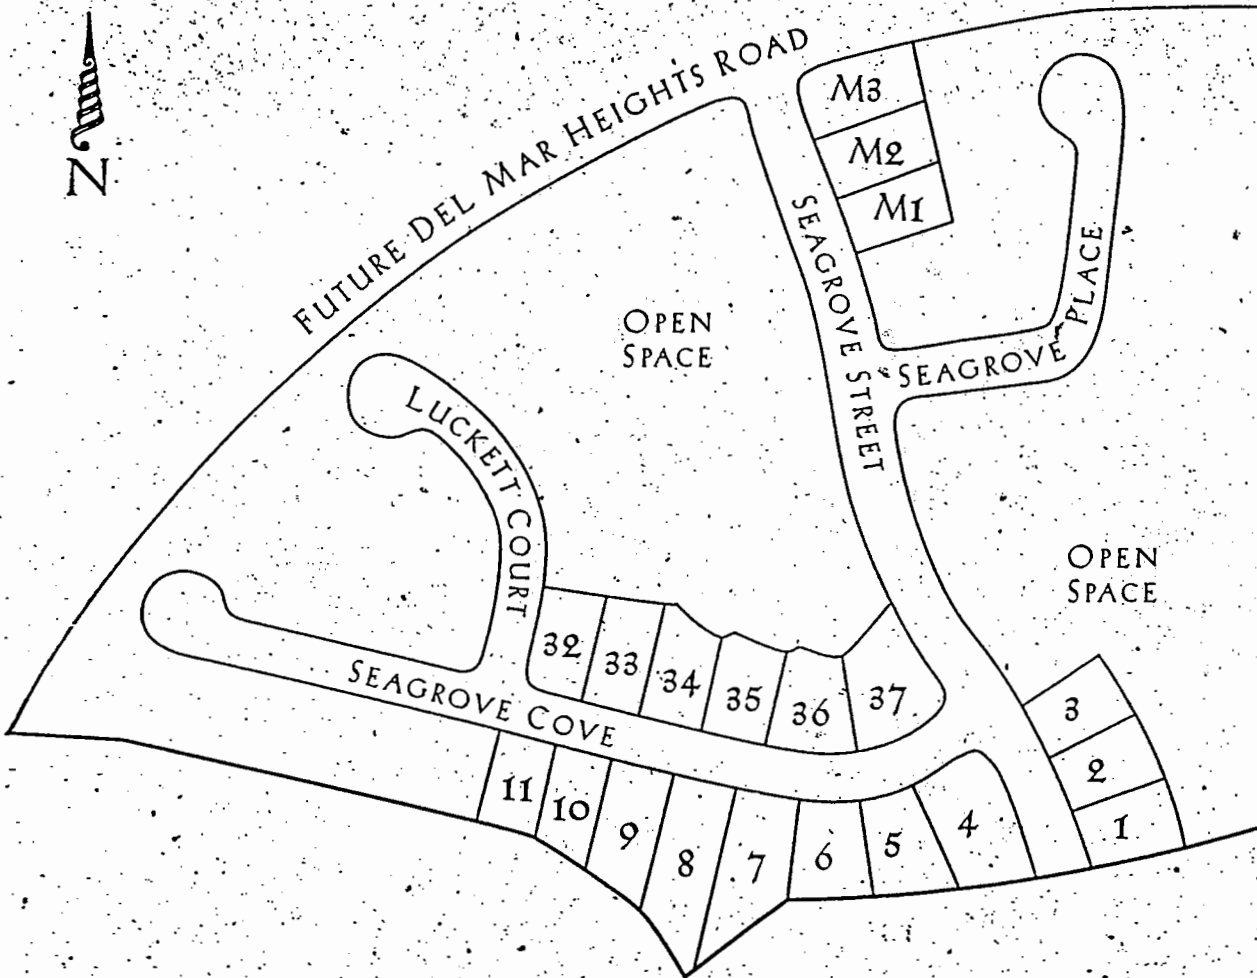

PLAN 1 from _____

2 STORIES, 4 BEDROOMS, 4.5 BATHS & OFFICE
OPTIONAL 5TH OR 6TH BEDROOM • 3,760 SQUARE FEET

PLAN 2 from _____


2 STORIES, 5 BEDROOMS, 4.5 BATHS, BONUS ROOM & OFFICE
OPTIONAL 6TH OR 7TH BEDROOM & FULL BATH • 4,065 SQUARE FEET

PLAN 3 from _____


2 STORIES, 4 BEDROOMS, 3.5 BATHS, OFFICE & BONUS ROOM
OPTIONAL 5TH OR 6TH BEDROOM & FULL BATH • 4,325 SQUARE FEET

RESIDENCE ONE


2 STORIES, 4 BEDROOMS, 4.5 BATHS & OFFICE • OPTIONAL 5TH OR 6TH BEDROOM
3,760 SQUARE FEET

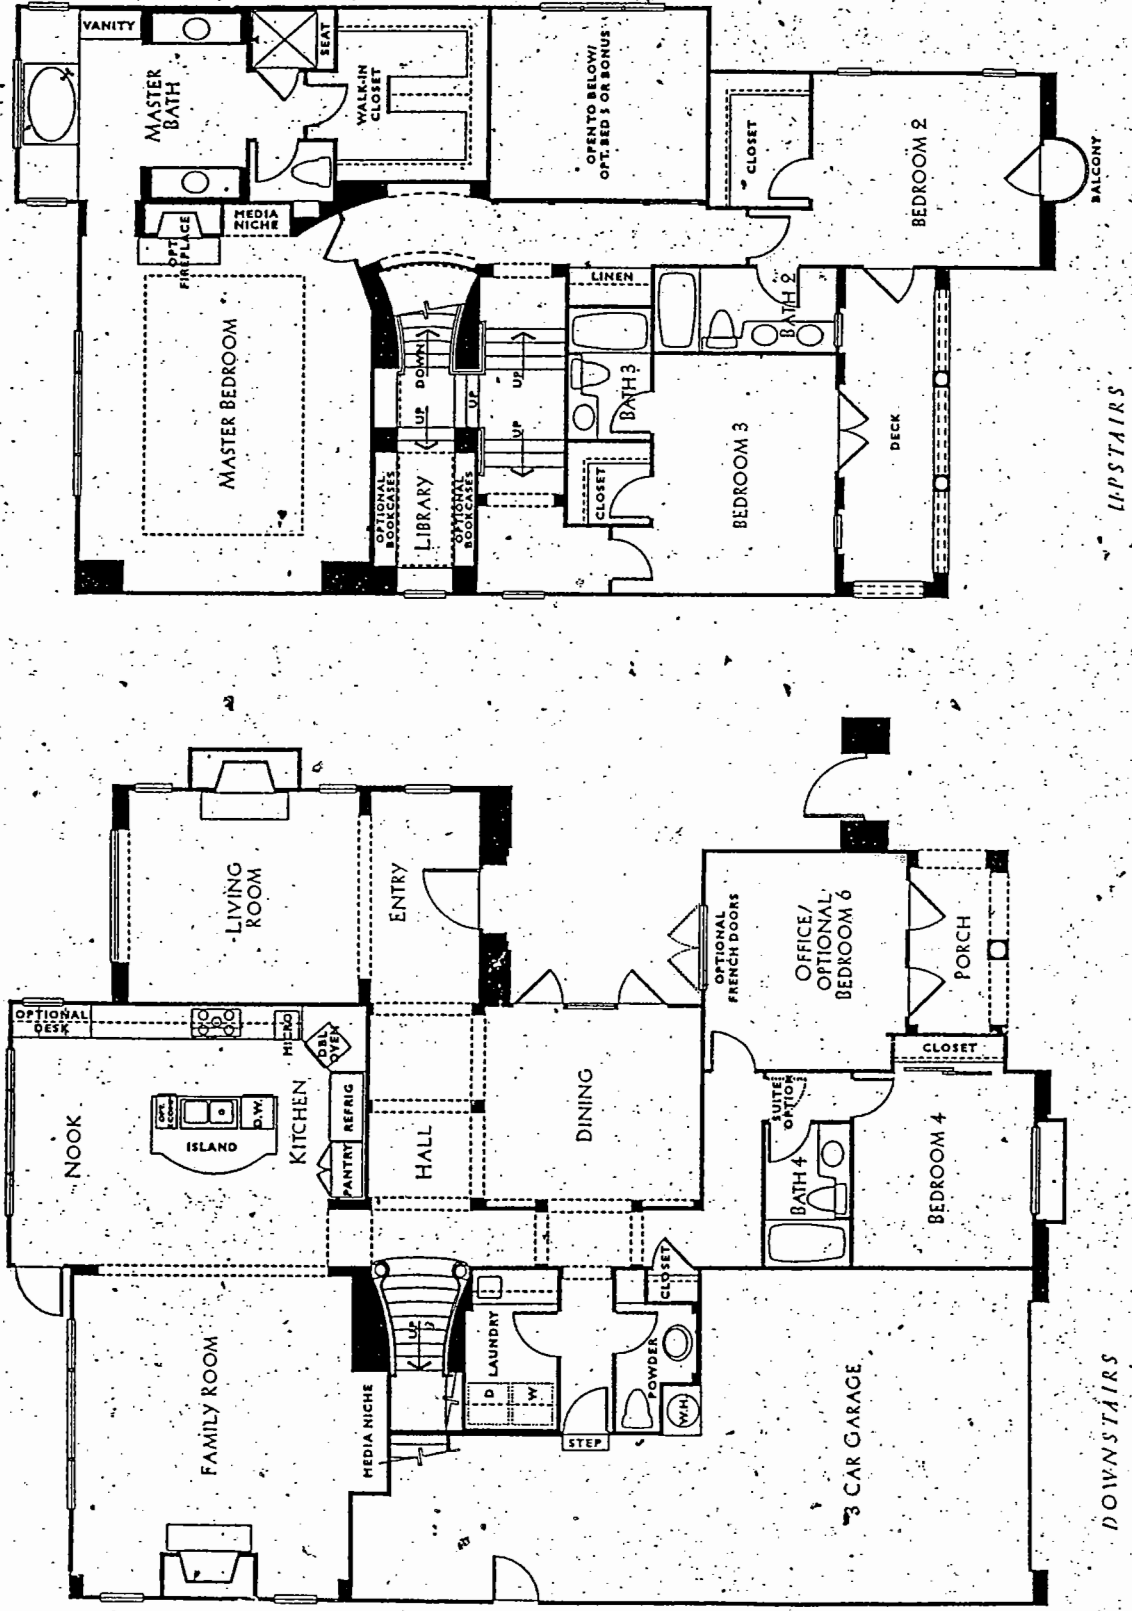


DAVIDSON COMMUNITIES RESERVES THE RIGHT TO MAKE CHANGES OR MODIFICATIONS TO MAPS, PLANS, SPECIFICATIONS, MATERIALS, FEATURES AND COLORS WITHOUT NOTICE. MODELS ARE A DEPICTION OF FLOOR PLANS AND ARE PRODUCTION HOMES. PRICES MAY CHANGE AT ANY TIME. PRODUCT TYPE IS SUBJECT TO AVAILABILITY. OPTIONAL FEATURES MAY BE INCLUDED AT ADDITIONAL COST SUBJECT TO CONSTRUCTION CUT-OFF DATES. ALL METERS, PLANS, LANDSCAPING AND ELEVATION RENDERINGS ARE ARTIST'S CONCEPTIONS, AND ARE NOT TO SCALE.

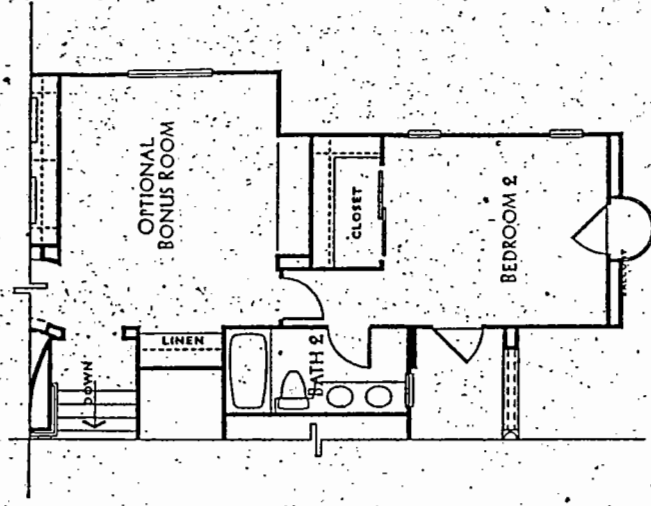

RESIDENCE ONE • OPT. BONUS ROOM

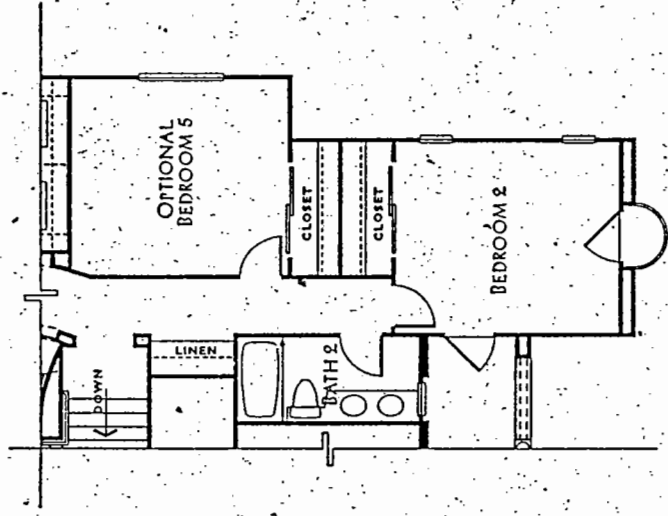


RESIDENCE ONE • OPT. BEDROOM 5

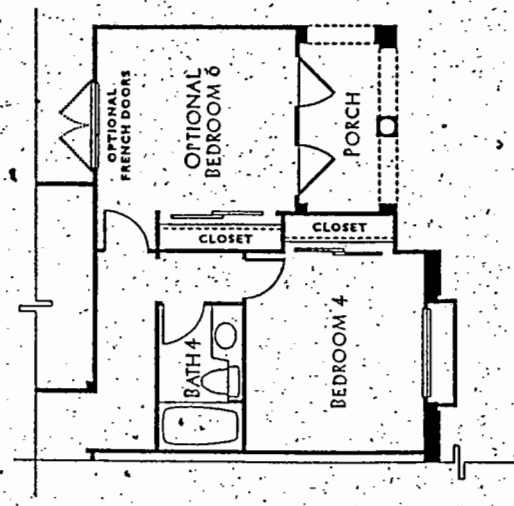


RESIDENCE ONE • OPT. BEDROOM 6

RESIDENCE TWO


2 STORIES, 5 BEDROOMS, 4.5 BATHS, BONUS ROOM, & OFFICE
 OPTIONAL 6TH OR 7TH BEDROOM & FULL BATH • 4,065 SQUARE FEET

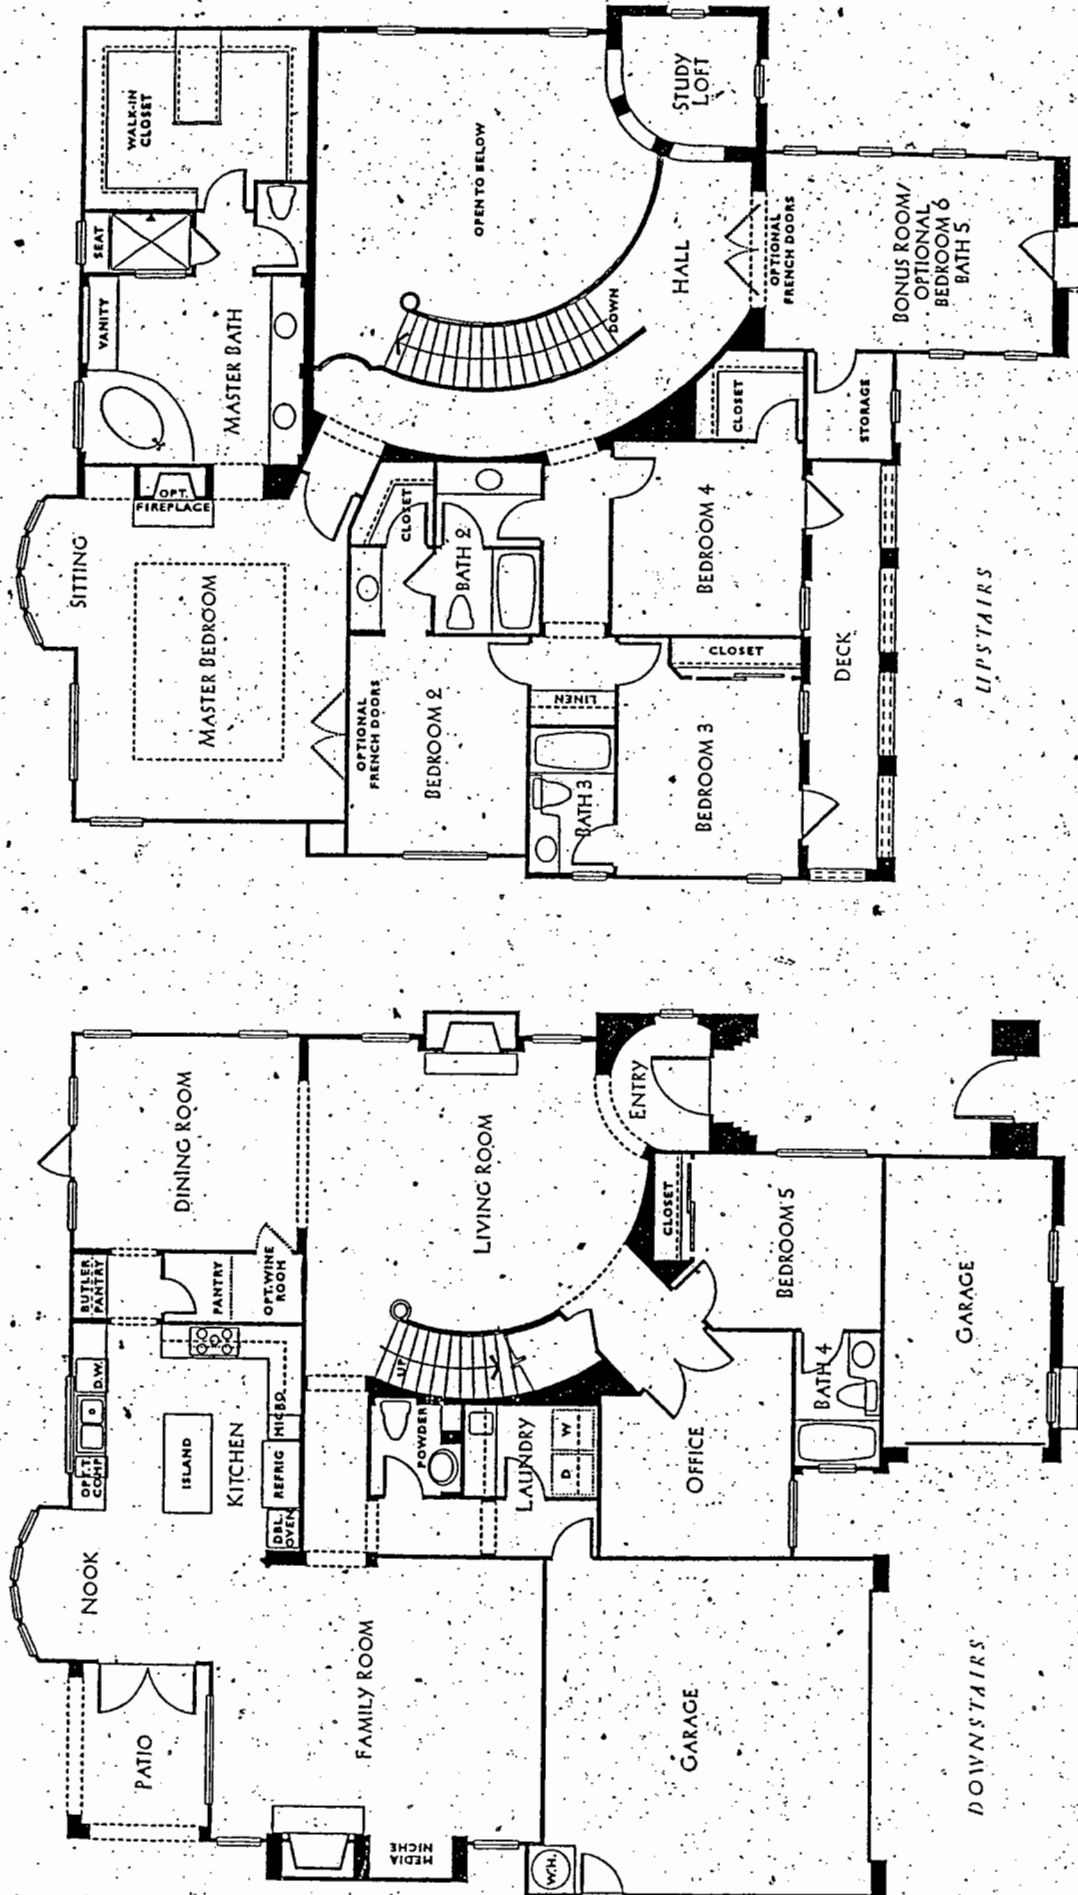

DAVIDSON COMMUNITIES RESERVES THE RIGHT TO MAKE CHANGES OR MODIFICATIONS TO MAPS, PLANS, SPECIFICATIONS, MATERIALS, FEATURES AND COLORS WITHOUT NOTICE. MODELS ARE A PICTORIAL REPRESENTATION OF THE HOME. PRICES MAY CHANGE AT ANY TIME. PRODUCT TYPE IS SUBJECT TO AVAILABILITY. OPTIONAL FEATURES MAY BE INCLUDED AT AN ADDITIONAL COST SUBJECT TO CONSTRUCTION CUT-OFF DATES. ALL MAPS, PLANS, LANDSCAPING AND ELEVATION RENDERINGS ARE ARTIST'S CONCEPTIONS AND ARE NOT TO SCALE.

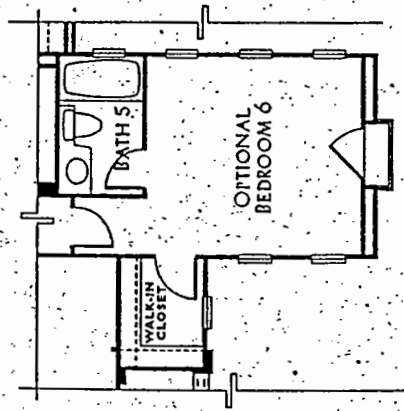


RESIDENCE TWO • OPT. BEDROOM 6

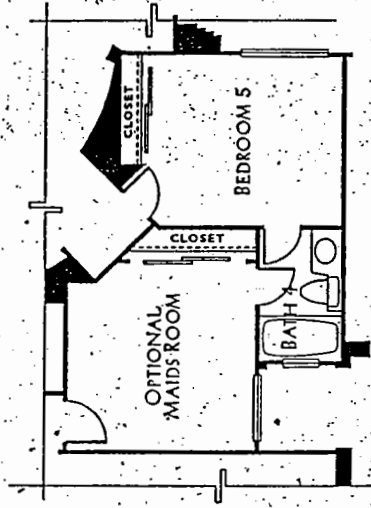


RESIDENCE TWO • OPTIONAL MAIDS ROOM

RESIDENCE THREE


2 STORIES, 4 BEDROOMS, 3.5 BATHS, OFFICE & BONUS ROOM
 OPTIONAL 5TH OR 6TH BEDROOM & FULL BATH • 4,325 SQUARE FEET

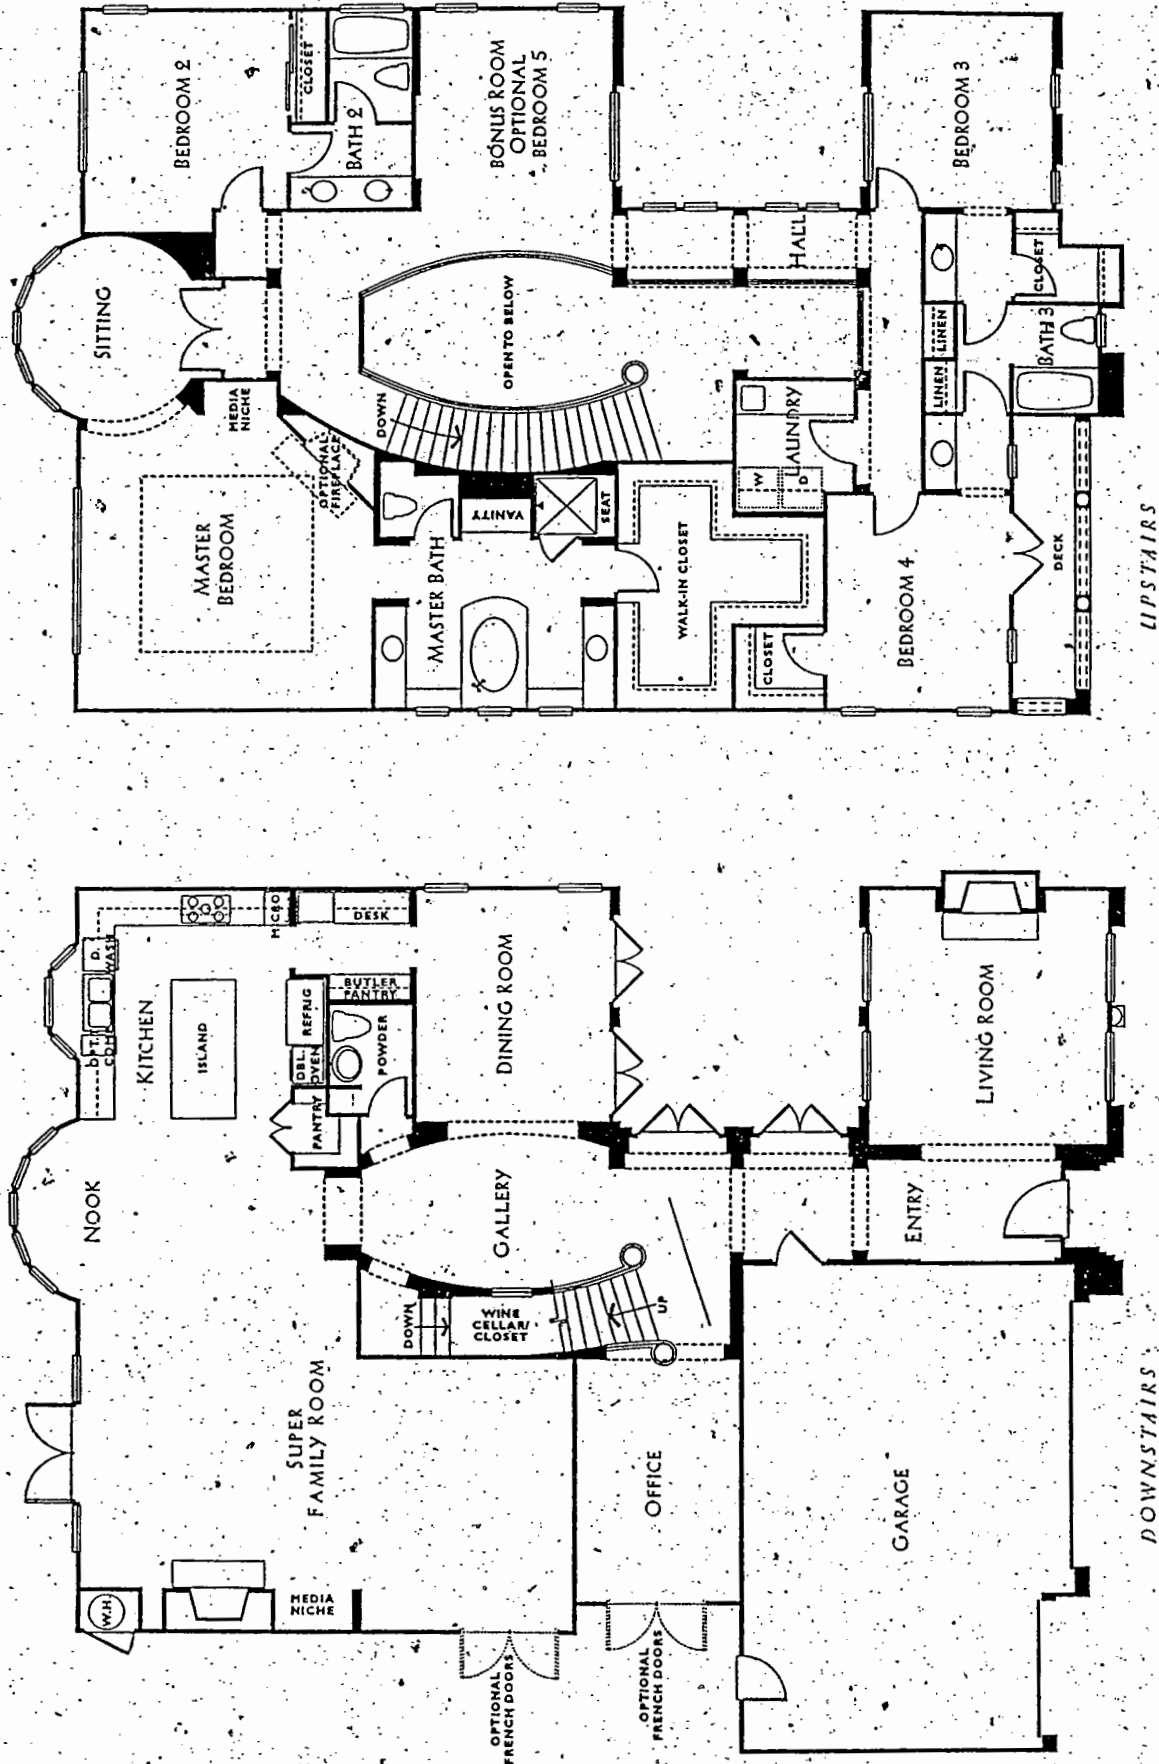


DAVIDSON COMMUNITIES RESERVES THE RIGHT TO MAKE CHANGES OR MODIFICATIONS TO MAPS, PLANS, SPECIFICATIONS, MATERIALS, FEATURES AND COLORS WITHOUT NOTICE. MODELS ARE A DEPICTION OF FLOOR PLANS AND ARE PRODUCTION HOMES. PRICES MAY CHANGE AT ANY TIME. PRODUCT TYPE IS SUBJECT TO AVAILABILITY. OPTIONAL FEATURES MAY BE INCLUDED AT ADDITIONAL COST SUBJECT TO CONSTRUCTION CUT-OFF DATES. ALL MAPS, PLANS, LANDSCAPING AND ELEVATION RENDERINGS ARE ARTIST'S CONCEPTIONS AND ARE NOT TO SCALE.

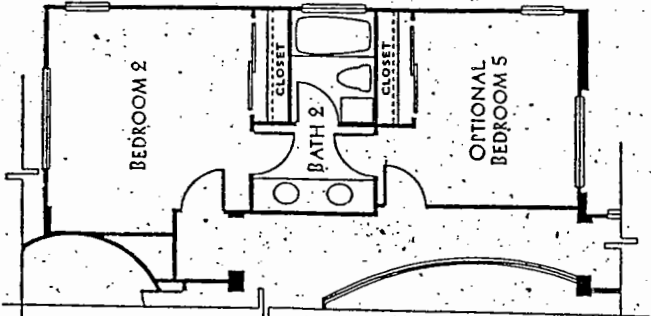


RESIDENCE THREE
OPTIONAL BEDROOM 5

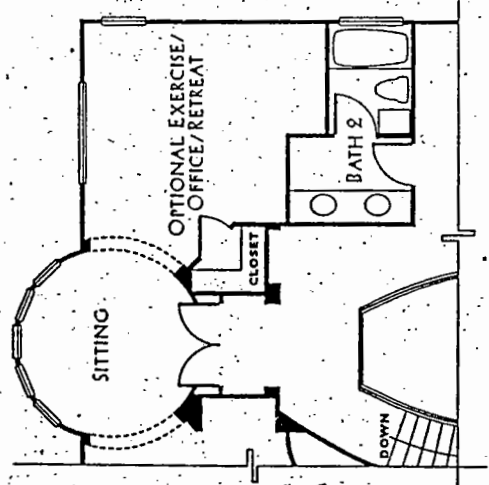


RESIDENCE THREE - OPTIONAL EXERCISE/
OFFICE/RETREAT

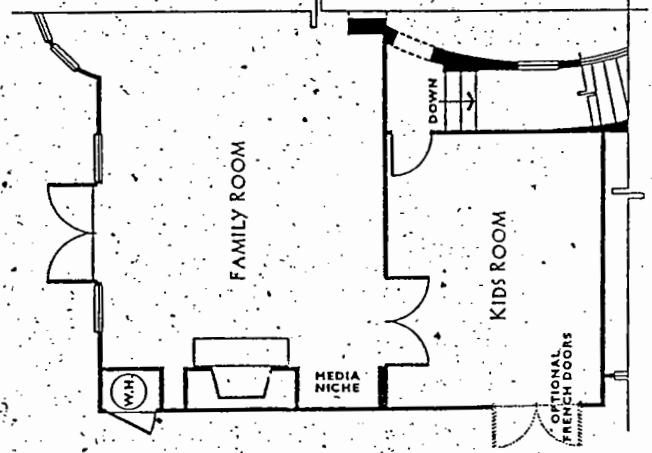



RESIDENCE THREE
OPTIONAL KIDS ROOM

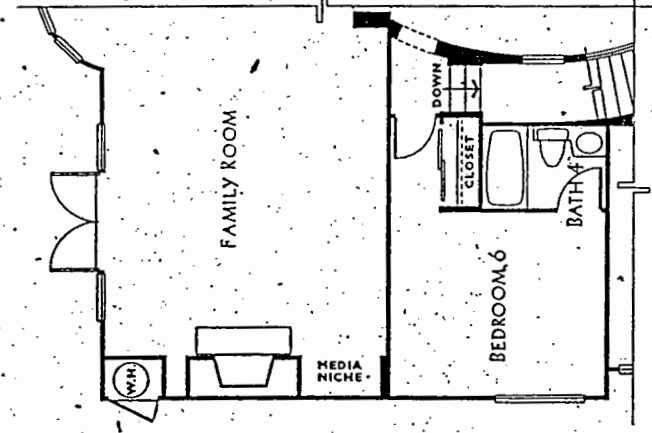

RESIDENCE THREE
OPTIONAL BEDROOM 6

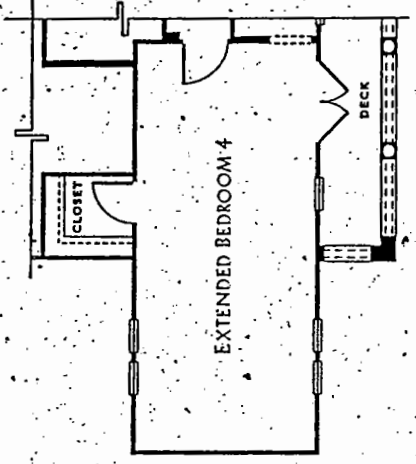

RESIDENCE THREE X
OPTIONAL EXTENDED BEDROOMS 4

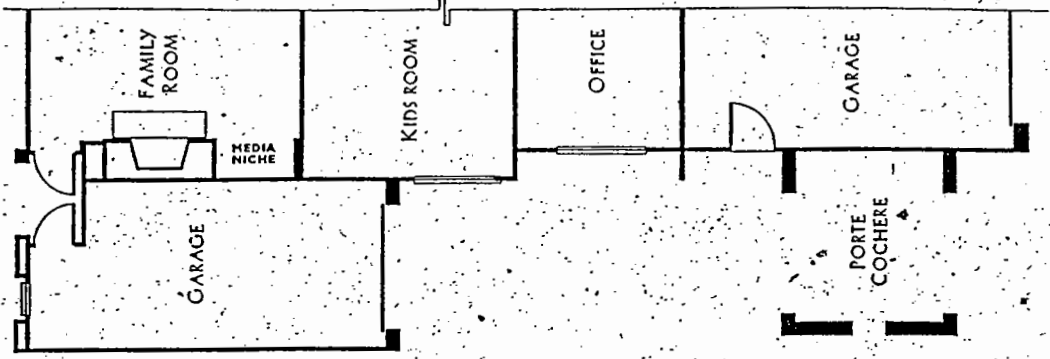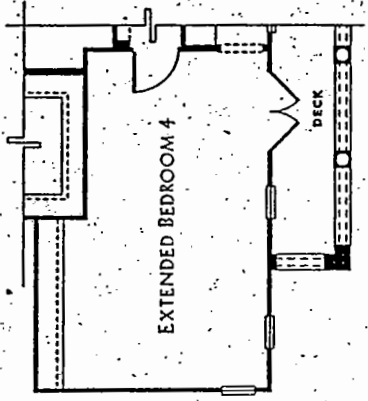

RESIDENCE THREE X
GARAGE